


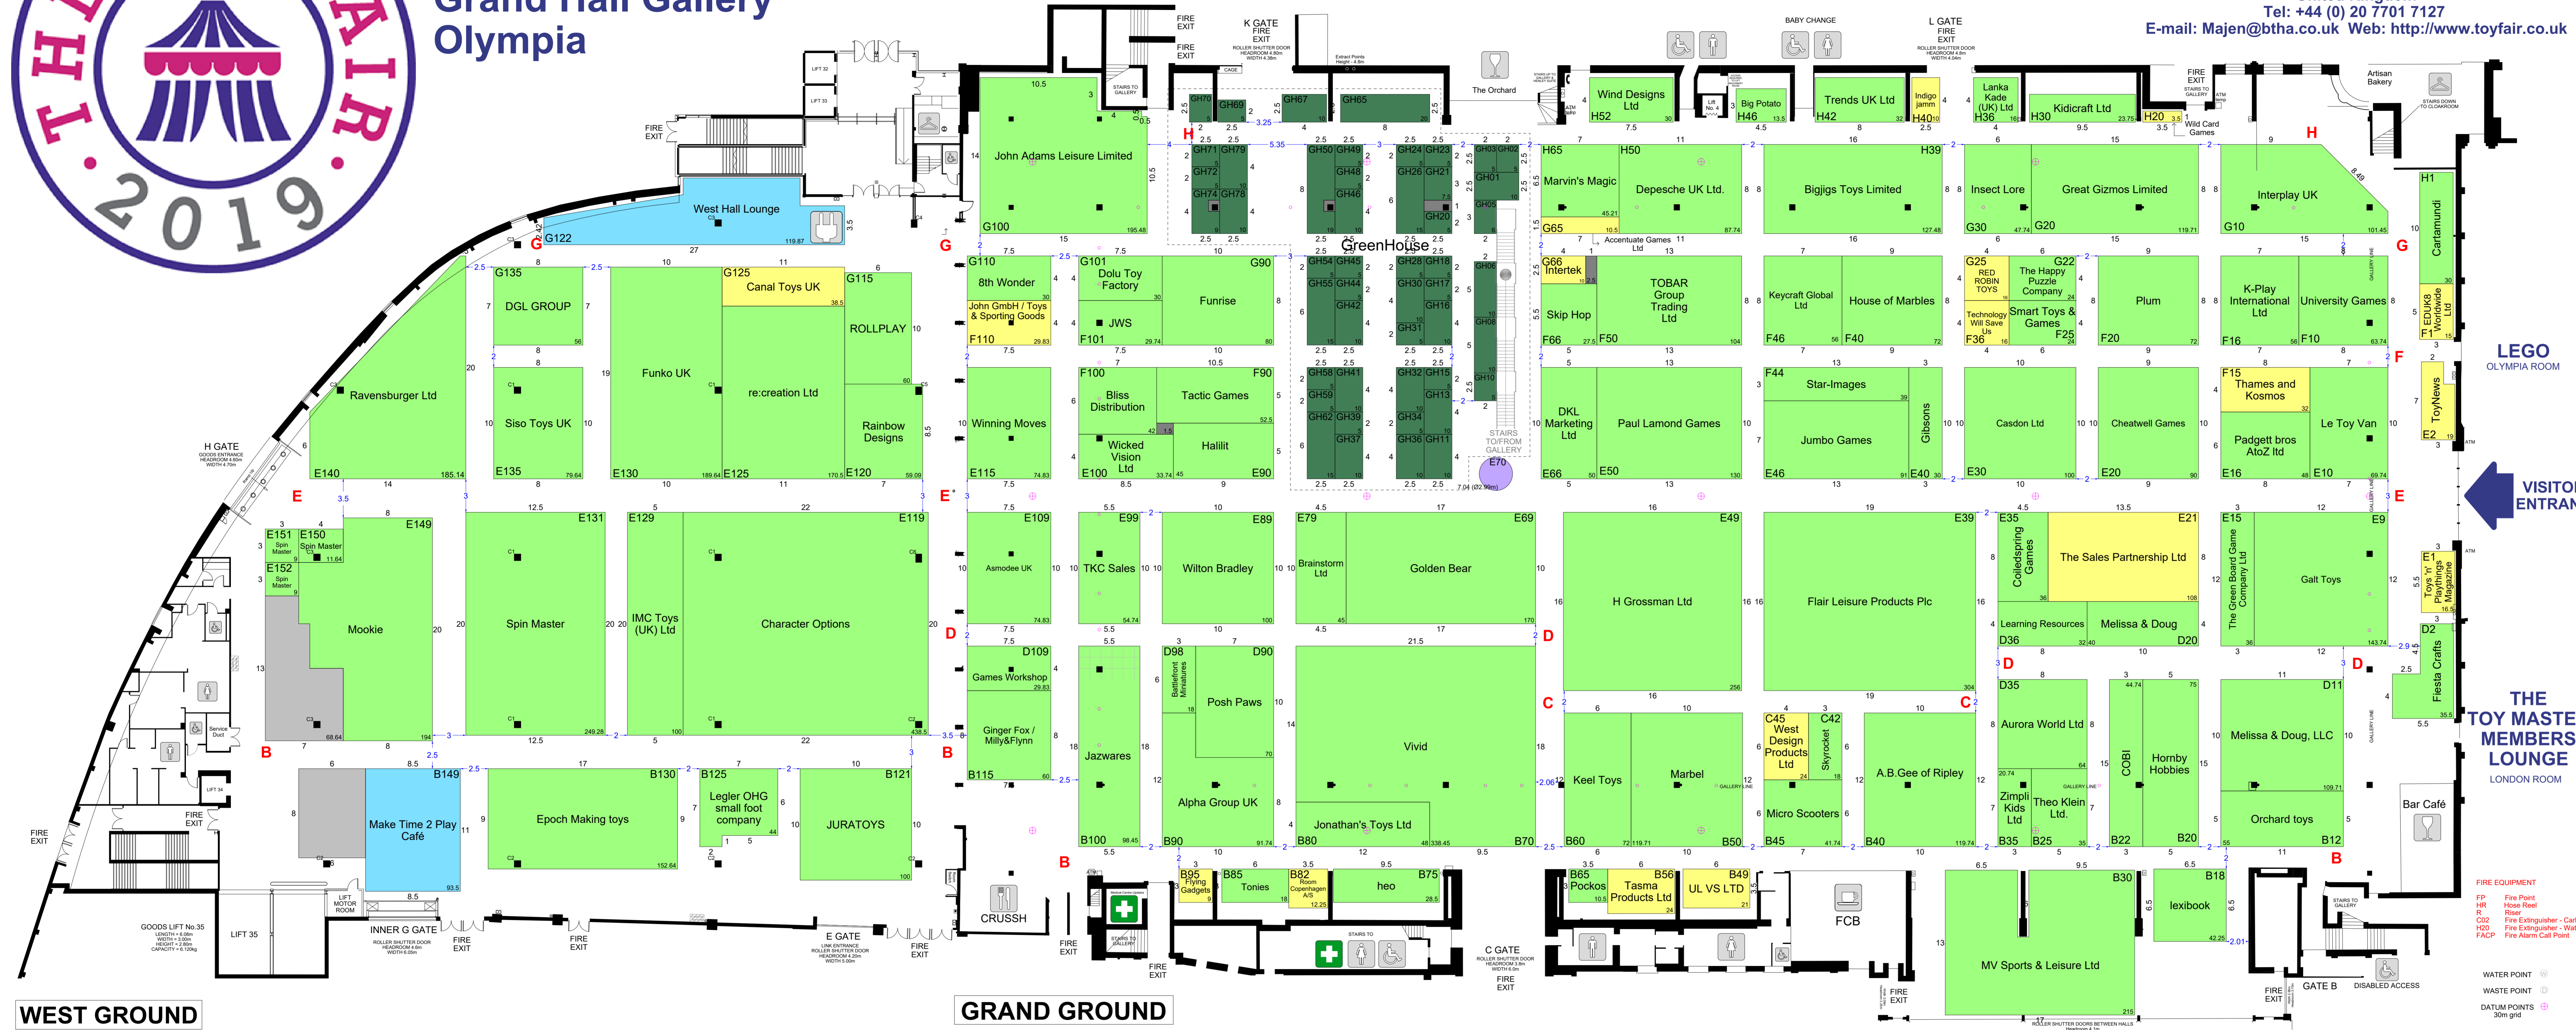

22 - 24th January 2019
Grand Hall Gallery
Olympia

ORGANISED BY:
THE TOY FAIR
British Toy & Hobby Association
BTHA House
142-144 Long Lane
London SE1 4BS
United Kingdom
Tel: +44 (0) 20 7701 7127
E-mail: Majen@btha.co.uk Web: http://www.toyfair.co.uk



- SHADED AREAS ABOVE BASEMENTS
- Maximum uniform load: 3.2 tonnes per square metre
Maximum axle load: 12 tonnes per axle
 - Maximum uniform load: 0.73 tonnes per square metre
Maximum axle load: 4 tonnes per axle
 - Maximum uniform load: 2.15 tonnes per square metre
Maximum axle load: 8 tonnes per axle

- GRAND & WEST HALL FLOOR LOADING INFORMATION
LOCATIONS APART FROM SHADED AREAS
1. UNIFORMLY DISTRIBUTED LOADING (UDL)
Maximum:
32Kn per square metre
3.2 tonnes per square metre
672lbs per square foot
 2. VEHICLE WHEEL LOADING
Maximum: 6.0 tonnes
Based on: Minimum track (axle length) of 1.8m
Minimum distance between axes of 1.0m at wheel centres
 3. POINT LOADING
NB. This does not apply to loads over floor service ducts or the use of crane outriggers anywhere on the floor. See Notes 4 & 5.
Maximum: 6 tonnes at a minimum of 2.0m centres between loads, supported on a base of mild steel plate - 500mm x 500mm x 20mm thick
 4. CRANE OUTRIGGERS: IMPOSED LOADING
Less than 9 tonnes on each outrigger, a base plate of 450mm will suffice.
 5. FLOOR SERVICE DUCTS: LOADINGS
a) Uniformly distributed loading as per Note 1.
b) Vehicle wheel loading as per Note 2.
c) Point loadings anywhere on duct covers should be avoided. If this is absolutely unavoidable, the ducts must be fully bridged using a mild steel plate of 500mm x 500mm x 20mm thick. For loads up to 6 tonnes (13,220lbs) the point load must be imposed on the centre of the plate. Where the point load is not centred over the duct, the bridging plate must additionally extend to at least 250mm in length beyond the load point, to cross the nearest duct cover edge and so protect the floor surface.
 6. ALL PROPOSED LOADS IN EXCESS OF THE ABOVE LIMITS
All such proposals must be individually accessed by Olympia's Consulting Engineers and approved by the Local Authority Engineer before written approval can be given. There will be a charge for these services, to be payable by the Event Licensee.

Greenhouse Stand Names

GH01 SWAG Distribution	GH21 Allsorted Ltd	GH44 Cloudberry's	GH70 OTL Technologies
GH02 Lionstrike Footballs	GH22 Eurofins	GH45 Strictly Bricks	GH71 Merlin Games
GH03 Albion Hobbies	GH24 Rawk Haven Games	GH46 Stora Enso Biocomposites	GH72 Miss Nella
GH05 EasyRead Time Teacher	GH26 jumini	GH48 Mojo-Nation	GH74 PopJam
GH06 3Style Scooters	GH28 MURO	GH49 Risk & Rewards Board Games	GH78 Norman Global Logistics Ltd
GH08 Rainbow Eco Products Ltd	GH30 Larsen Jigsaw Puzzles	GH50 Five Stars H.K. Ltd	GH79 Schaefer Toy Company GmbH
GH10 Aardvark Swift Recruitment Limited	GH31 Progressive Pre-School Magazine	GH54 Magic Box	
GH11 WOW Toys	GH32 The Source Wholesale Limited	GH55 KRASATOYS	
GH13 FOCO UK	GH34 Naranja Minimalista	GH58 Clarendon Games	
GH15 VAP Games	GH36 Bureau Veritas Consumer Products Services	GH59 Alphabet Pie	
GH16 Rachel Lowe Games & Puzzles	GH37 Toy World	GH62 Getretro.co.uk	
GH17 Redlands Distribution Ltd	GH39 Freod Games	GH65 Xiamen Chituo Imp. & Exp. Co.,Ltd.	
GH18 Green Bean Collection	GH41 UGears Mechanical Models	GH67 LaQ	
GH20 The Toy Project	GH42 Green Elephant Trading	GH69 My Little World Limited	

- Unset
- Feature 2
- Shell
- Green House
- Space
- Catering
- Feature
- Store
- Venue column

Issue Number: 99
Issue Date: 16 Jan 2019
Updated by: Phil
Scale: N.T.S.

Hours allowance: 20
Hours used: 14 hrs 19 mins
Hours remaining: 5 hrs 41 mins

© Global Experience Specialists (GES)
Floorplan subject to change

